


Florafelt Pocket Panel Wood Framed Edge Detail with Drain Tray

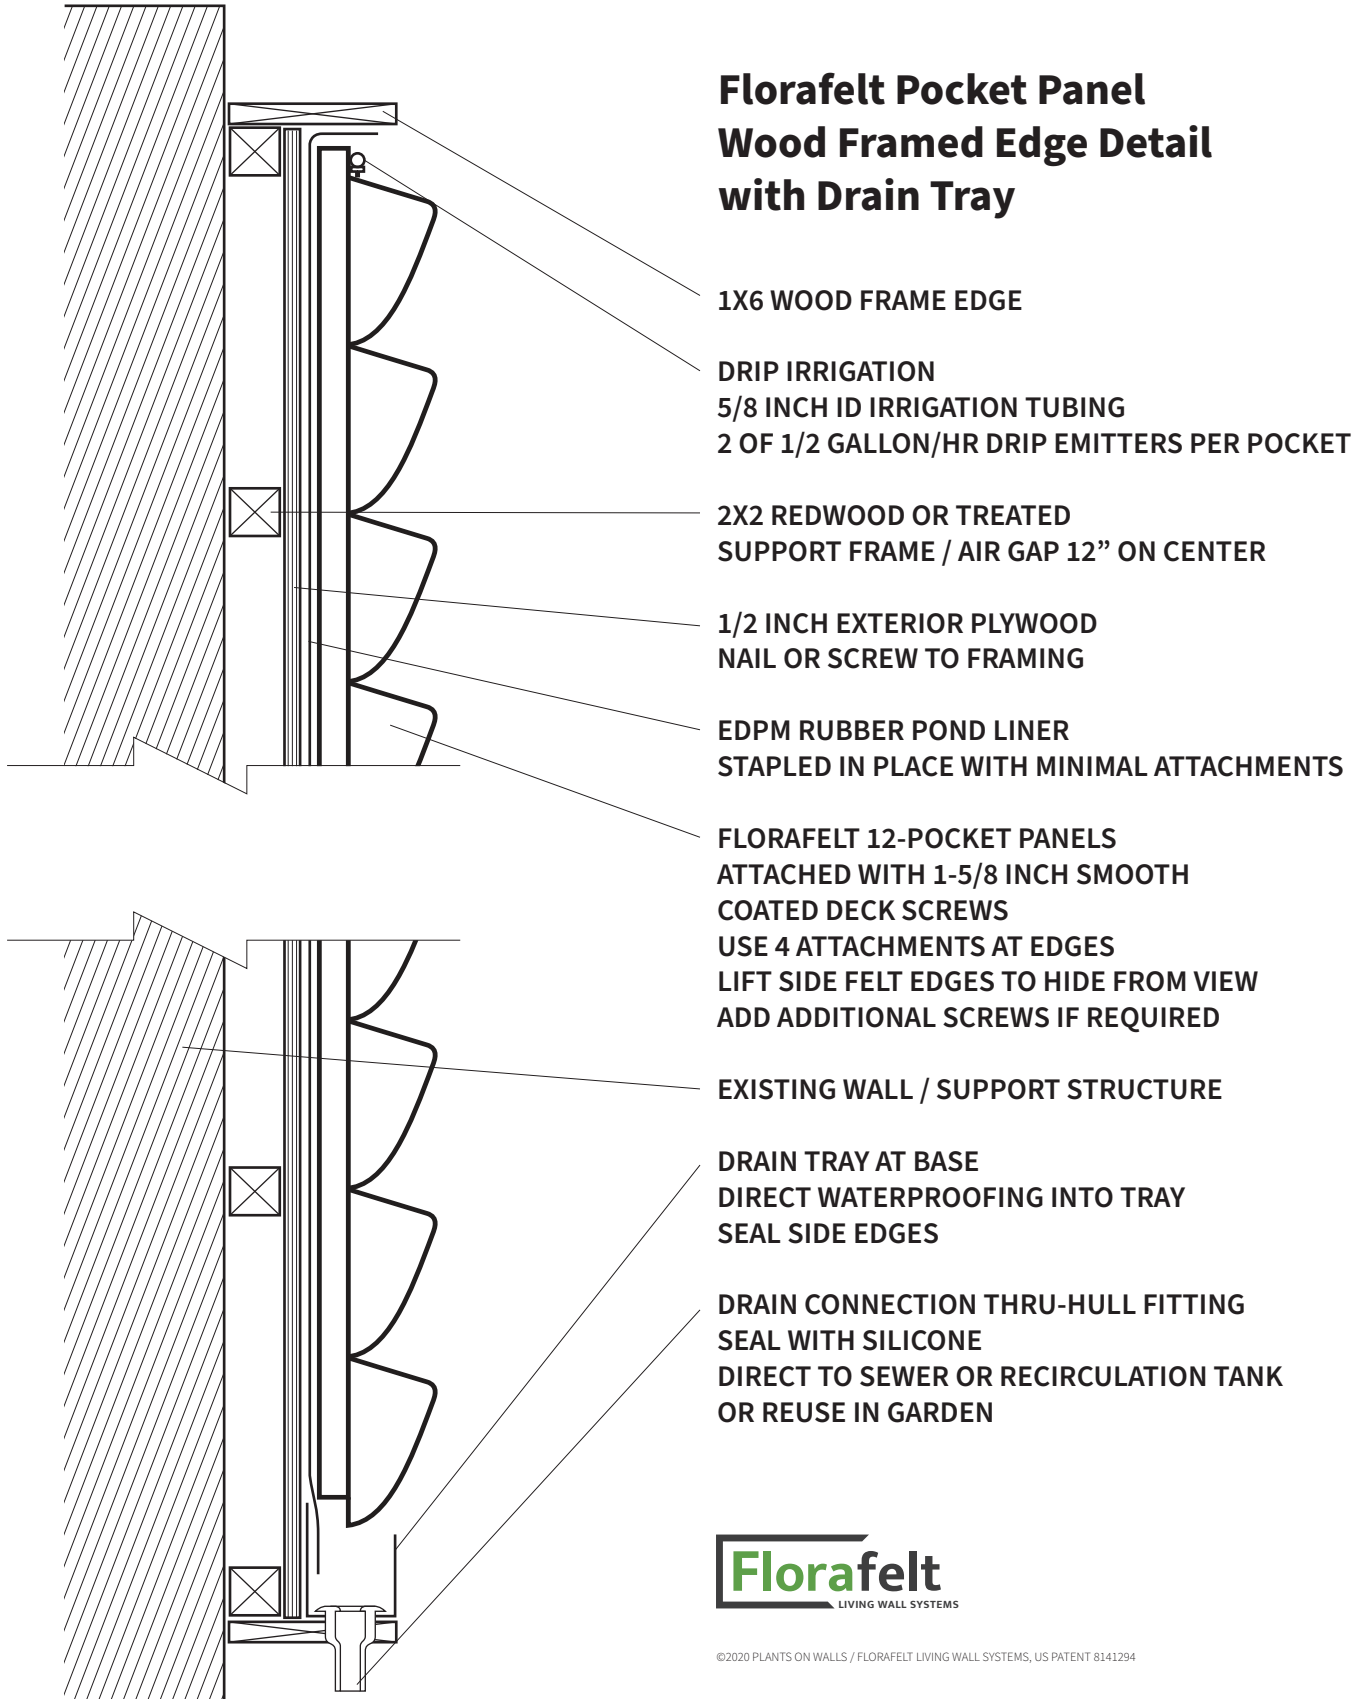

Florafelt
LIVING WALL SYSTEMS