


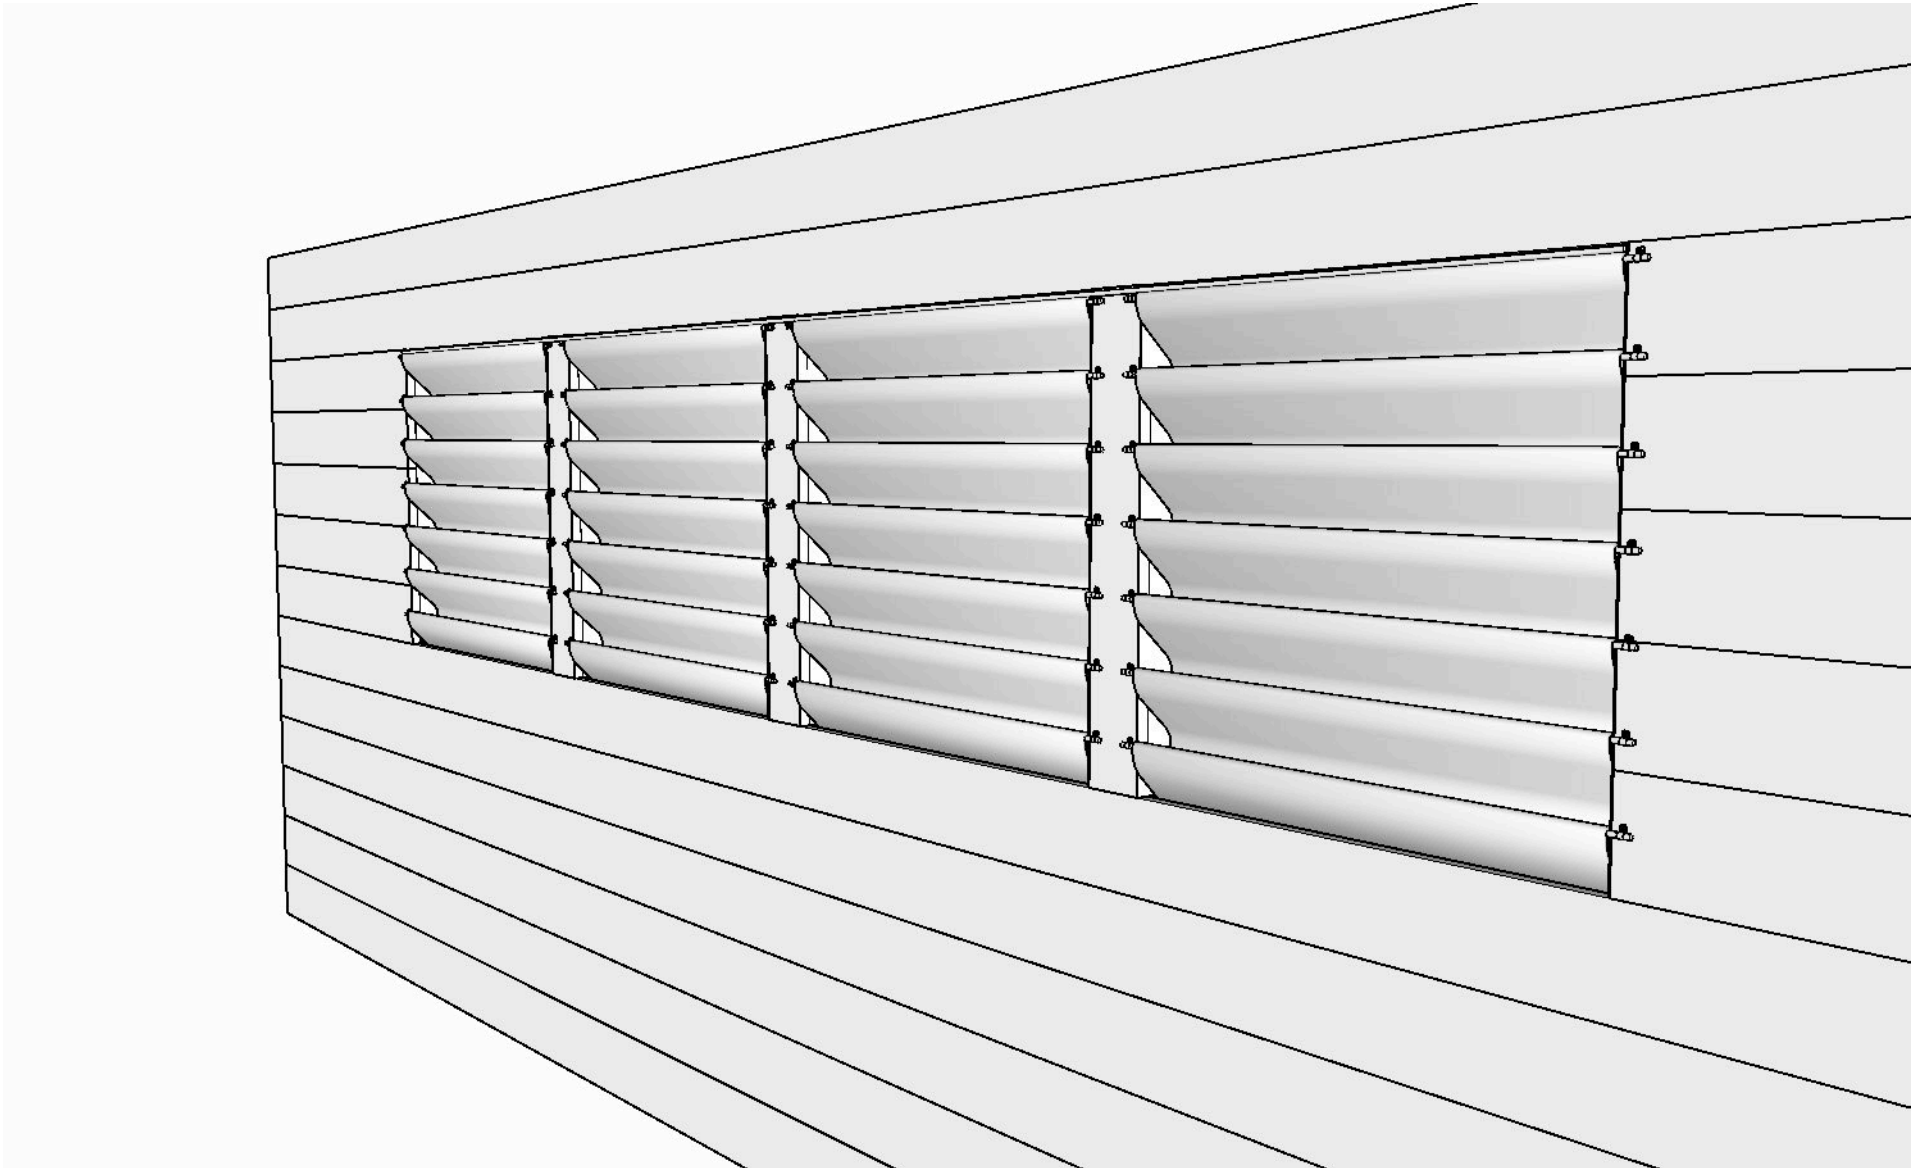

FLORAFELT GROW FELT DRAPED LIVING WALL


Florafelt Grow Felt can be installed using horizontal rods to create plantable pleated folds. Plants must be wrapped in Florafelt Root Wraps and placed next to each other to create a high density planted living wall, vertical garden, or green wall feature.





FLORAFELT GROW FELT DRAPED LIVING WALL


1/4" Stainless Steel Rods are mounted to a wood structure using 1/4" Stainless Steel mounting clips. Rods are spaced 4 inches vertically then Florafelt Grow Felt is laid onto the supports to create a pleated arrangement that creates plantable rows. A 1/4" inline drip emitter is added at the very top. Only a single drip line is needed at the top because water wicks downward in the Florafelt Grow Felt material.

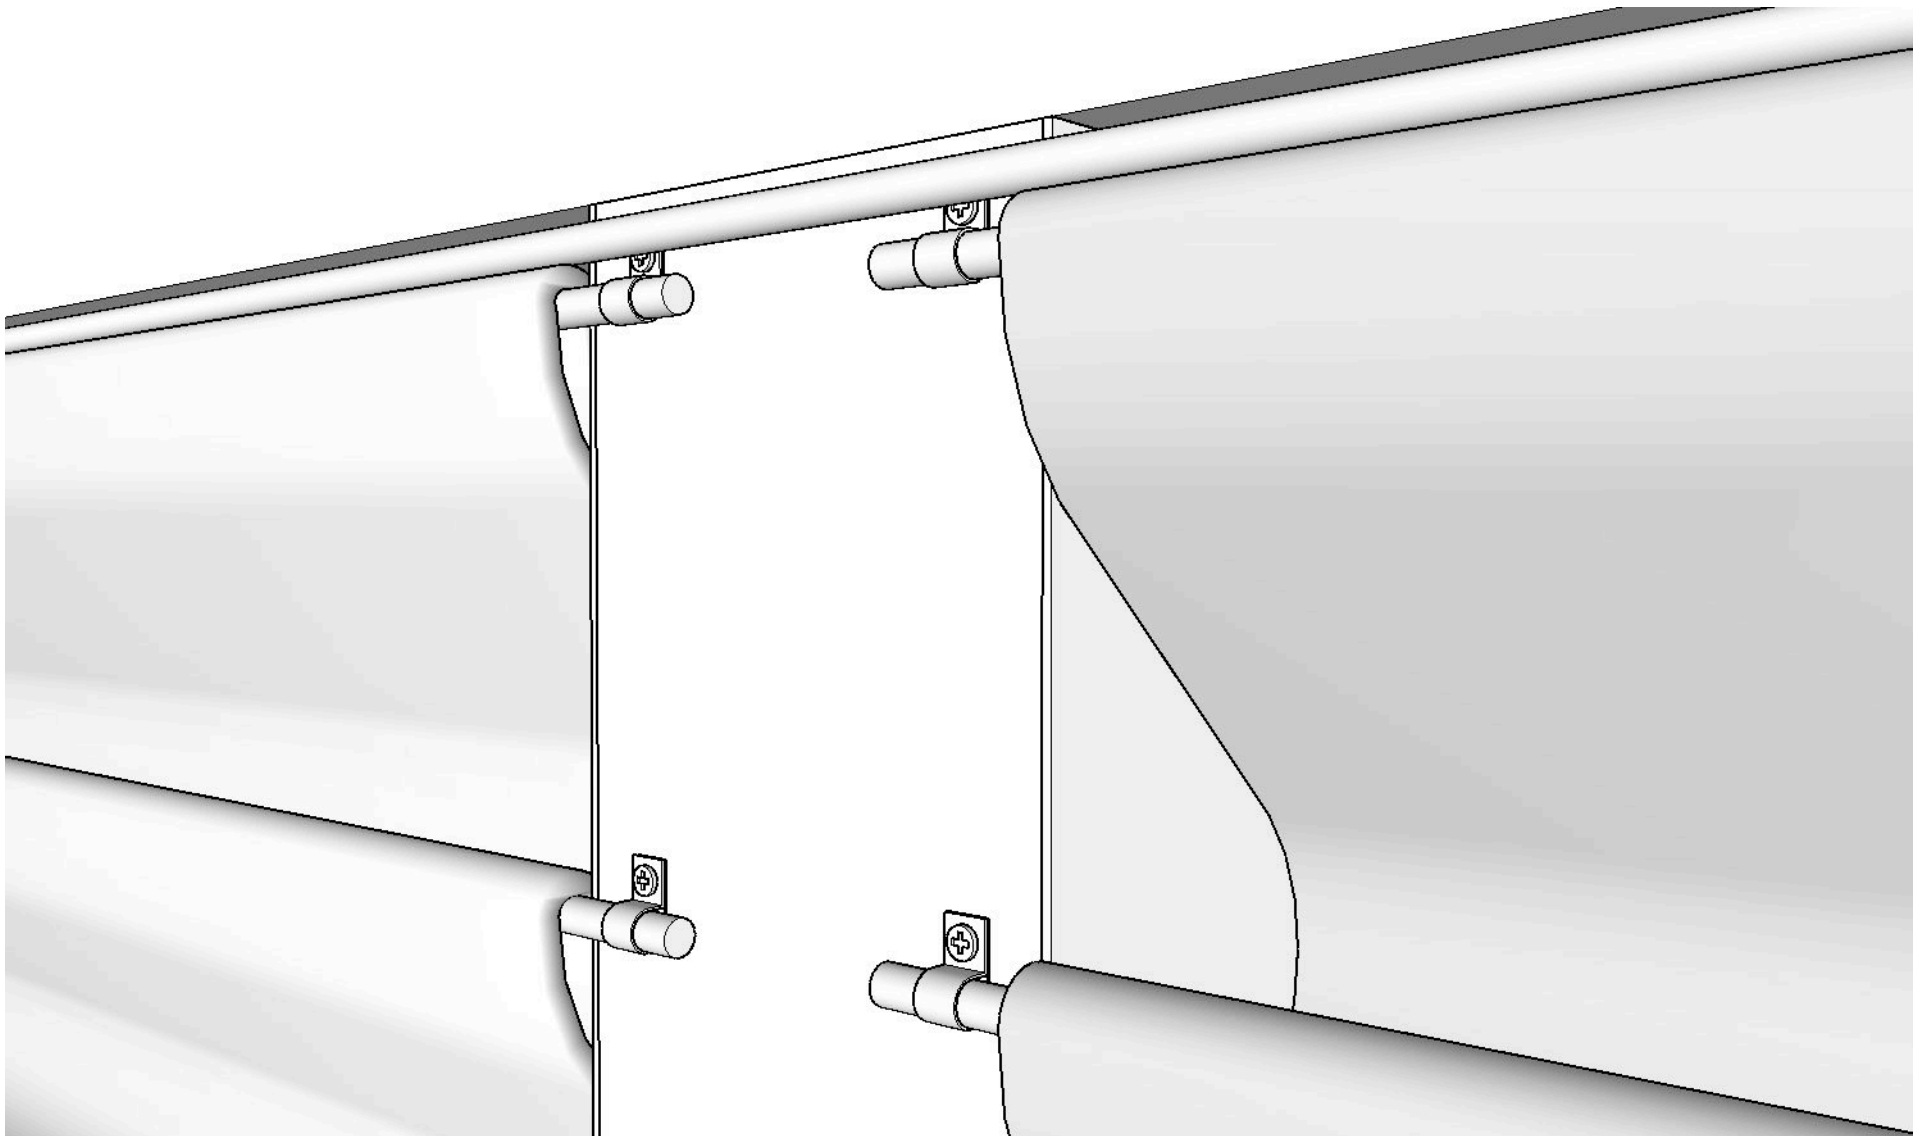



FLORAFELT GROW FELT DRAPED LIVING WALL


The Florafelt Grow Felt Draped Rod method can be installed flush to a finish surface when built into a fence structure. Special care must be taken to add waterproofing to the interior of the recessed buildout and a drain tray is added at the base. A drain tube at the base of the drain tray directs water to a sewer or nearby garden.

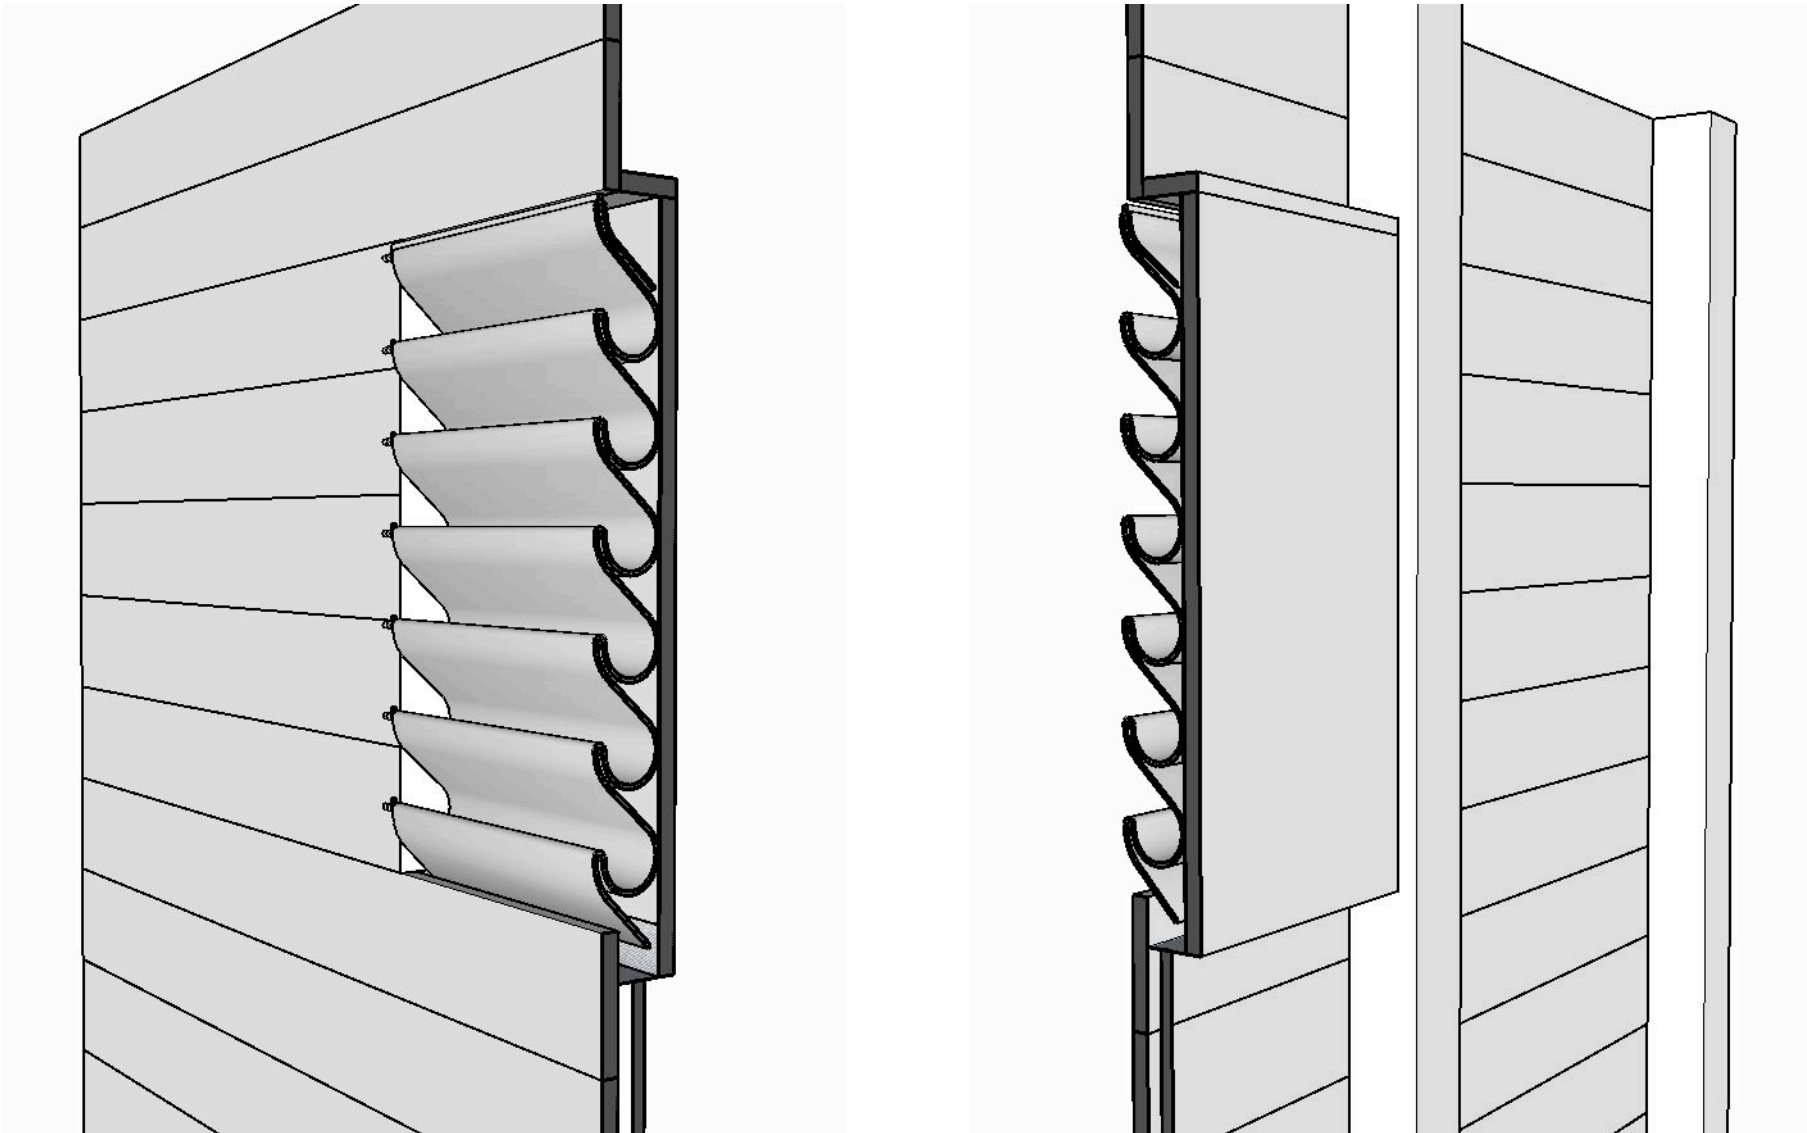




FLORAFELT GROW FELT DRAPED LIVING WALL

FRONT ELEVATION

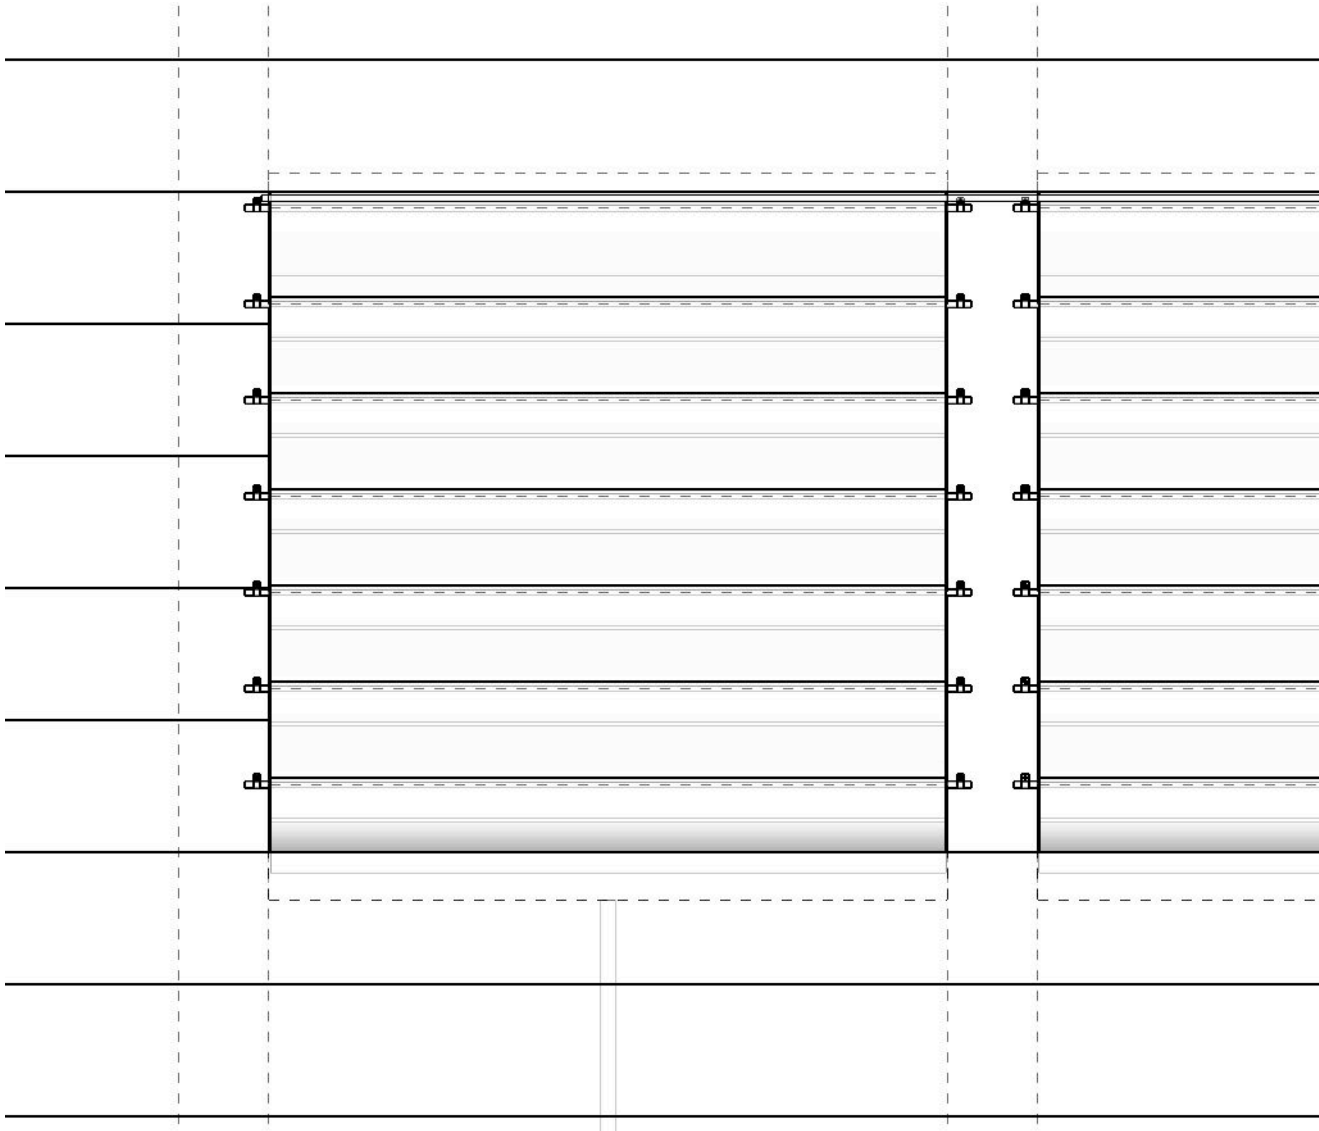

SECTION

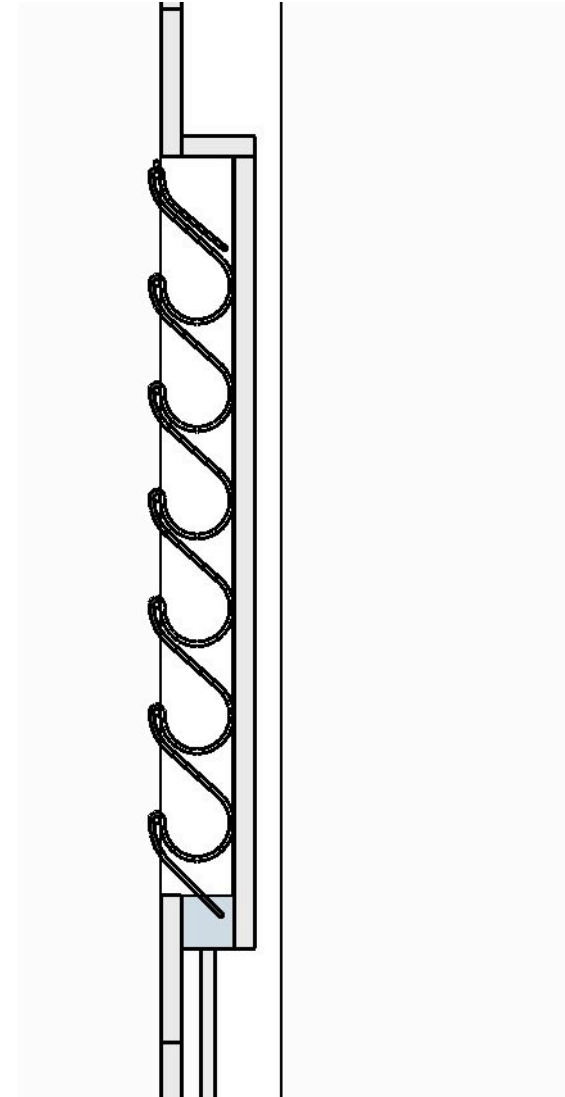



FLORAFELT GROW FELT DRAPED LIVING WALL

SECTION DETAIL

